

Gaia 'Pheonix' (north)

BUILDER AND TRADES TO CONFIRM ALL MEASUREMENTS, DETAILS AND SPECIFICATIONS PRIOR TO SET OUT AND ORDERING OF MATERIALS. NO RESPONSIBILITY WILL BE TAKEN BY AMBER GRAPHICS AFTER CONSTRUCTION HAS COMMENCED.

THESE DRAWINGS ARE SUPPLIED ON THE CONDITION THAT, IN THE EVENT OF ERROR, THIS FIRMS' LIABILITY IS LIMITED ONLY TO THE COST OF AMENDING THESE DRAWINGS.

THESE PLANS HAVE BEEN PREPARED IN ACCORDANCE WITH ALL RELEVANT BUILDING CODES OF AUSTRALIA AND AUSTRALIAN STANDARDS.

CONSTRUCTION SHALL BE IN STRICT ACCORDANCE WITH RELEVANT AUSTRALIAN STANDARDS AND BCA.

SIGNATURES

OWNER/S:

.....

BUILDER:

DATE:



amber graphics

'better homes by design'

ph: 0449 17 4494
 email: anne.ambergraphics@gmail.com
 © This design remains the property of Geoff Gibson Homes.

B.S.A. Lic. No. 1172934 | ABN 20 628 969 235

CLIENT:

PROJECT INFO:
GAIA 'PHOENIX' NORTH FACING

floor plan

DESIGNER: _____ CHECKED BY: _____

No	AMENDMENT	DATE

0 1cm 2cm 3cm 4cm 5cm
 FULL SIZE ON ORIGINAL

PLAN NO. **110401.01**

SCALE **1 : 100** AMEND **0** PLANS IN SET

BUILDER AND TRADES TO CONFIRM ALL MEASUREMENTS, DETAILS AND SPECIFICATIONS PRIOR TO SET OUT AND ORDERING OF MATERIALS. NO RESPONSIBILITY WILL BE TAKEN BY AMBER GRAPHICS AFTER CONSTRUCTION HAS COMMENCED.

THESE DRAWINGS ARE SUPPLIED ON THE CONDITION THAT, IN THE EVENT OF ERROR, THIS FIRMS' LIABILITY IS LIMITED ONLY TO THE COST OF AMENDING THESE DRAWINGS.

THESE PLANS HAVE BEEN PREPARED IN ACCORDANCE WITH ALL RELEVANT BUILDING CODES OF AUSTRALIA AND AUSTRALIAN STANDARDS.

CONSTRUCTION SHALL BE IN STRICT ACCORDANCE WITH RELEVANT AUSTRALIAN STANDARDS AND BCA.


SIGNATURES

OWNER/S:


.....

BUILDER:

DATE:

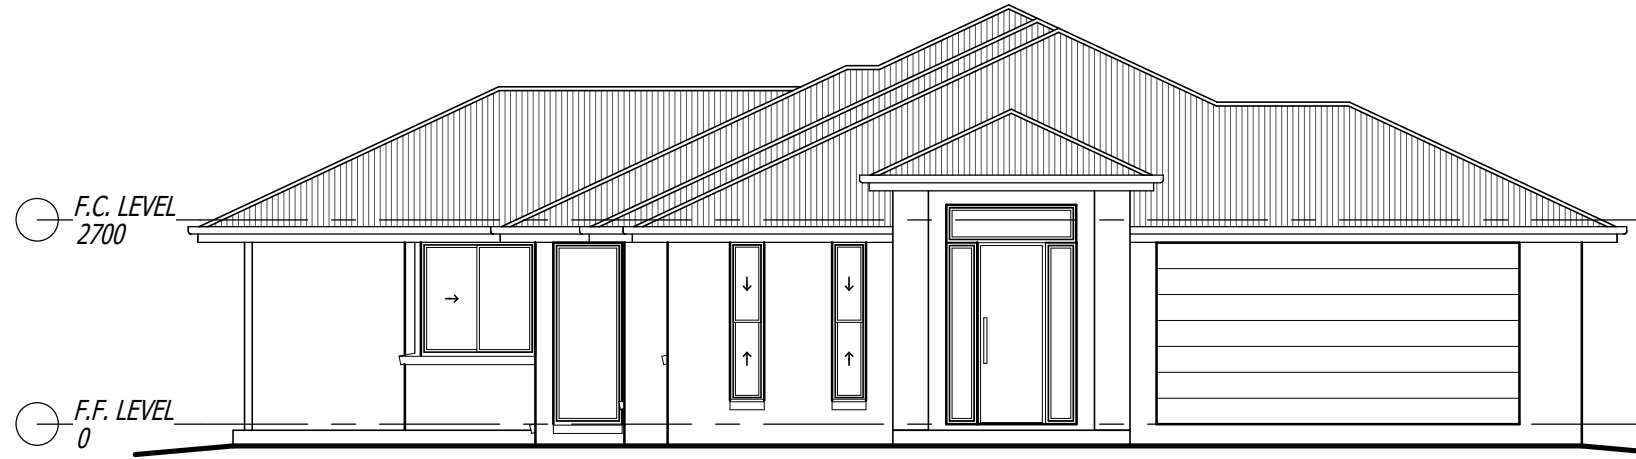

1 northern elevation
1 : 100

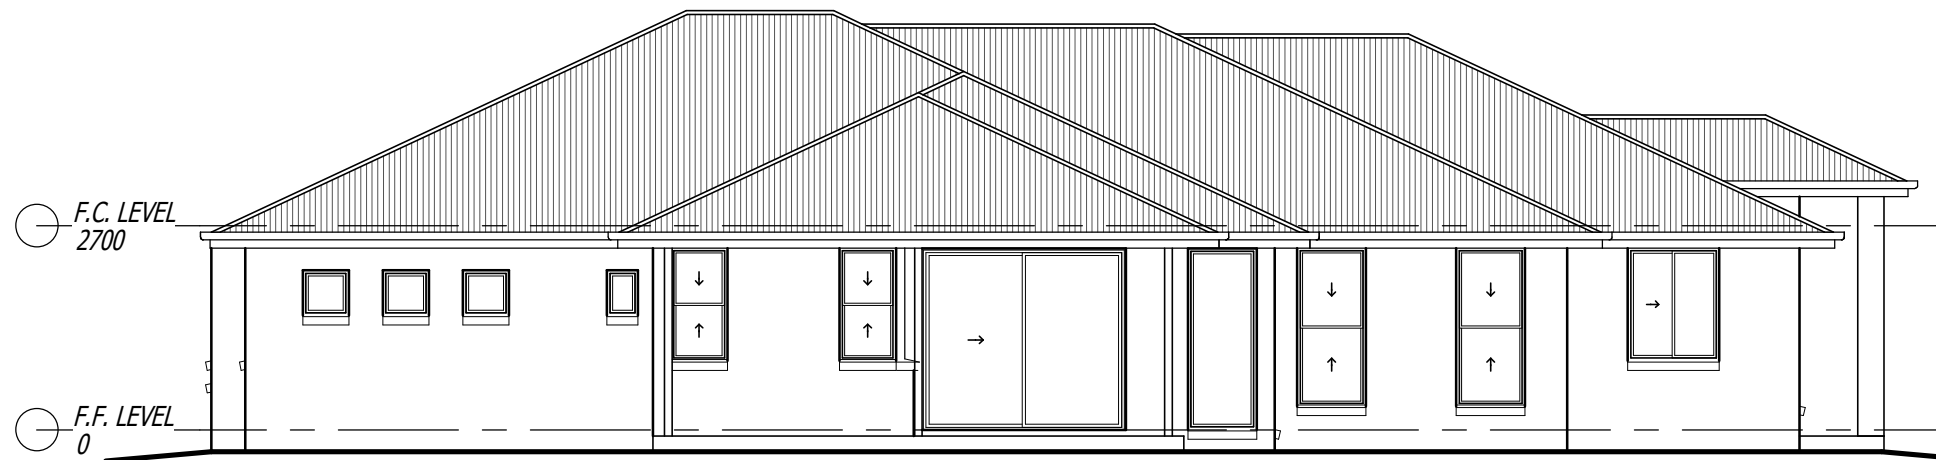

2 eastern elevation
1 : 100



**amber
graphics**

'better homes by design'

ph: 0449 17 4494
email: anne.ambergraphics@gmail.com

© This design remains the property of Geoff Gibson Homes.

B.S.A. Lic. No. 1172934 | ABN 20 628 969 235

CLIENT:

PROJECT INFO:
**GAIA 'PHOENIX'
NORTH FACING**

elevations

DESIGNER: _____ CHECKED BY: _____

No	AMENDMENT	DATE

0 1cm 2cm 3cm 4cm 5cm
FULL SIZE ON ORIGINAL

PLAN NO. **110401.02**

SCALE **1 : 100** AMEND **0** PLANS IN SET